



Existing Elevation - East

Scale 1:100

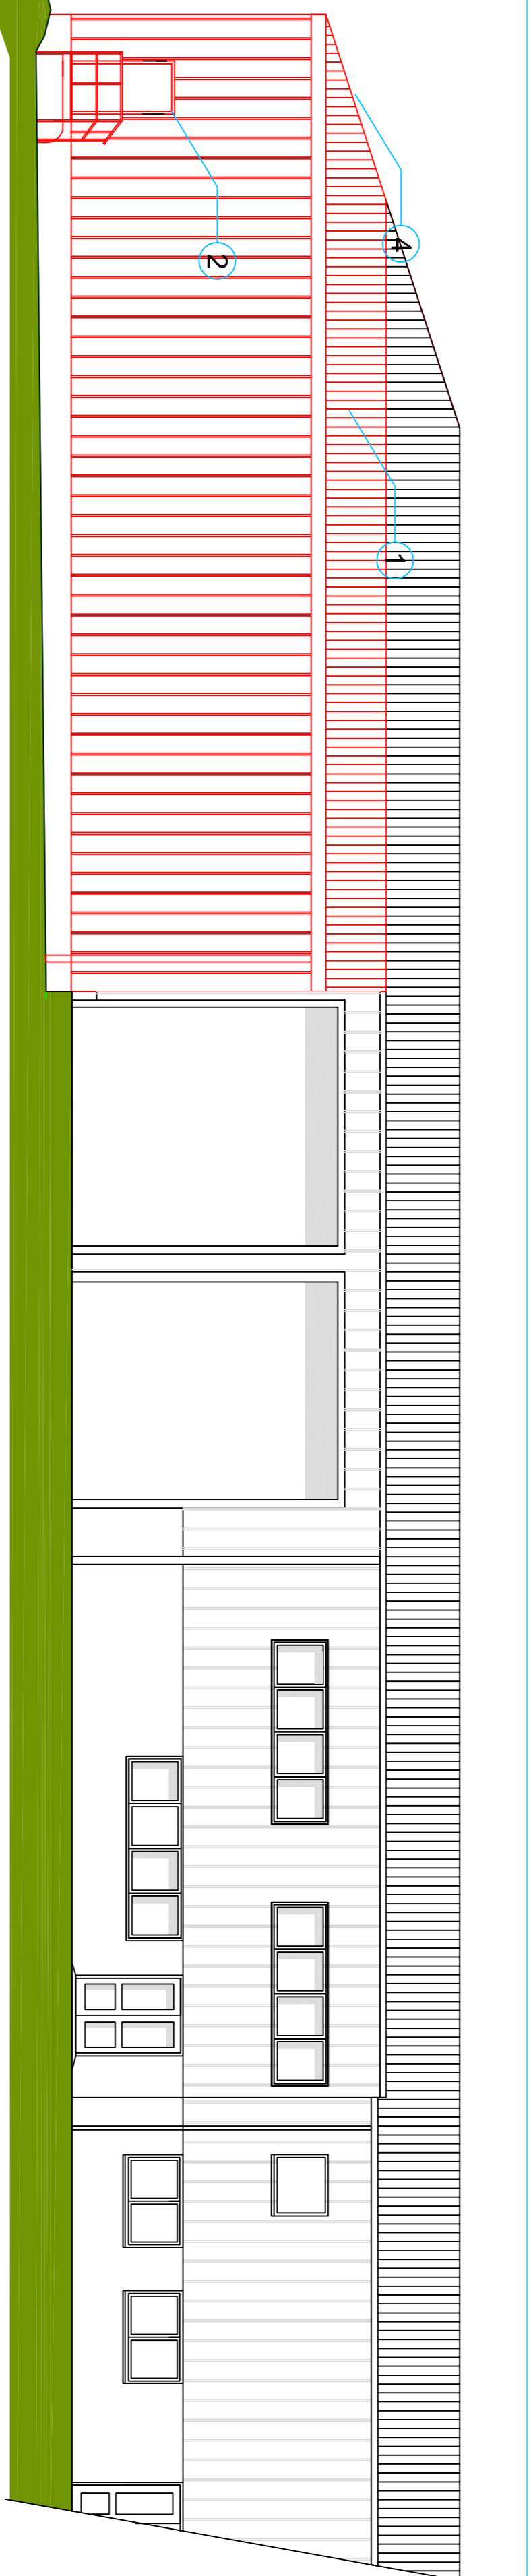


Proposed Elevation - East

Scale 1:100

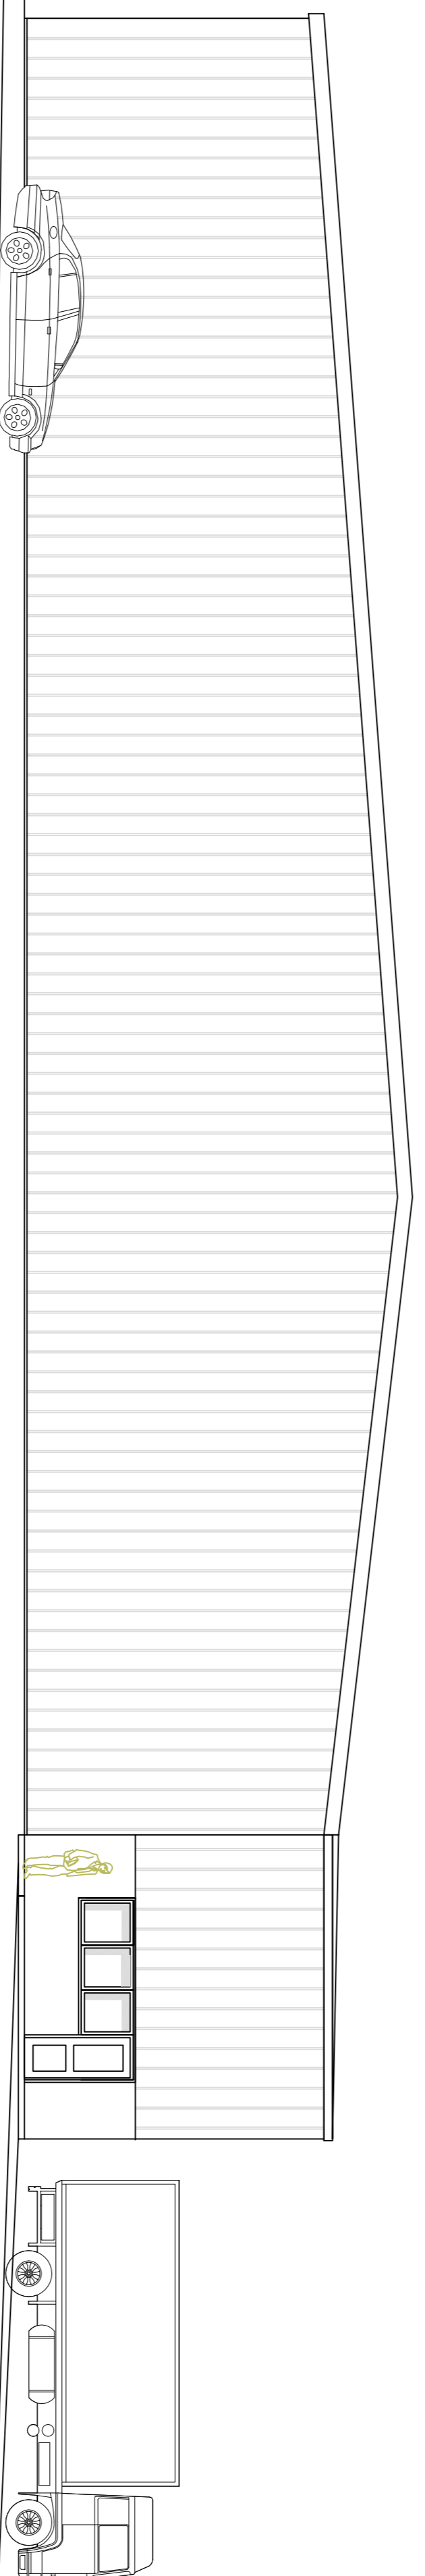



Existing Elevation - North

Scale 1:100

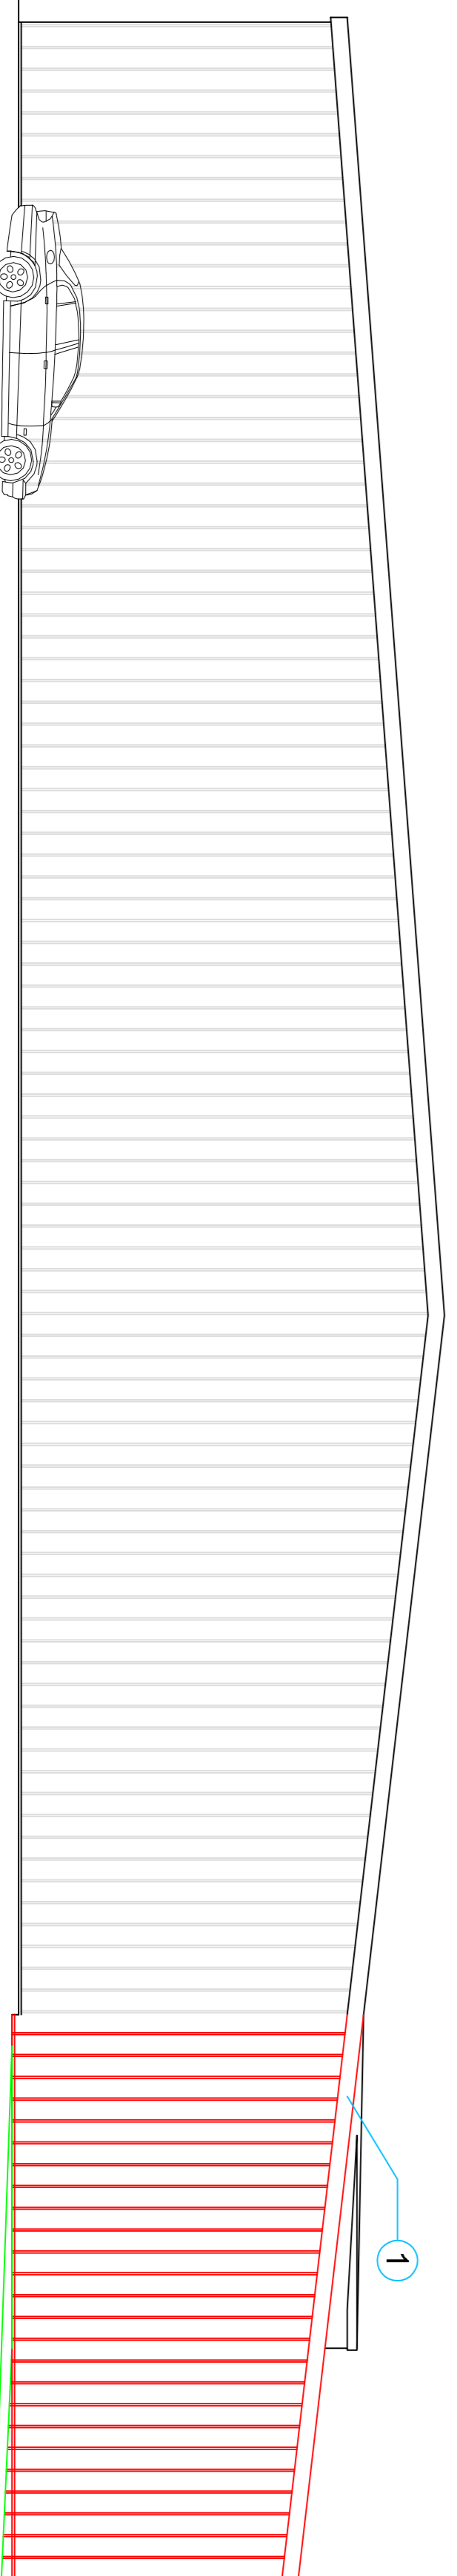


Proposed Elevation - North

Scale 1:100

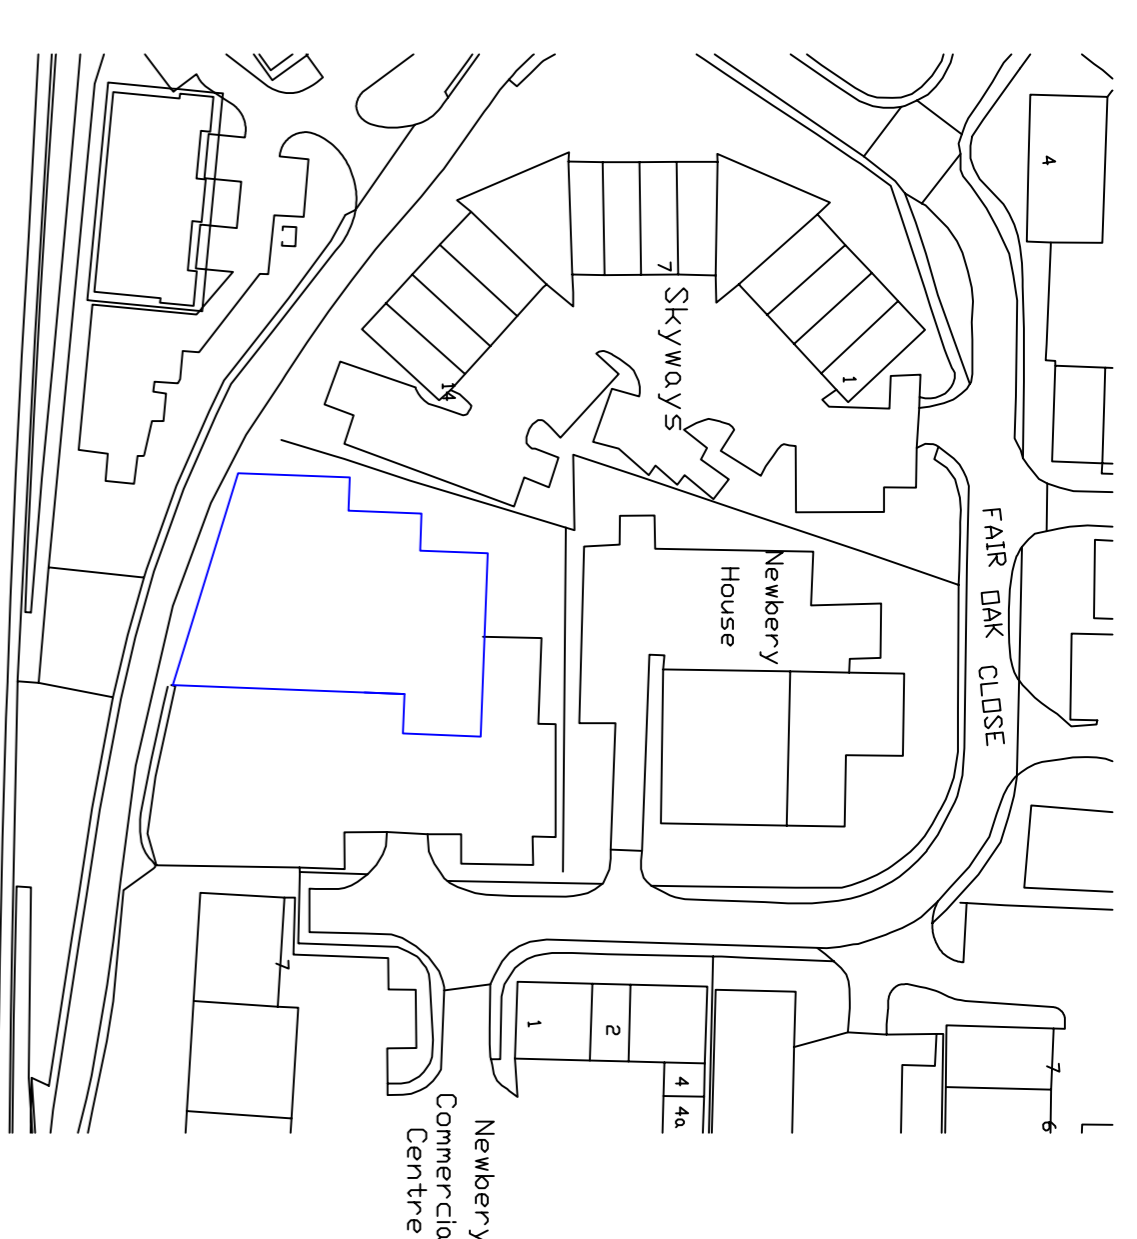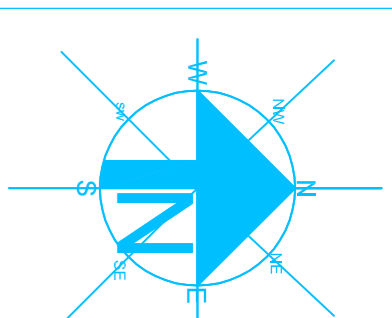

Location Plan

Scale 1:1250

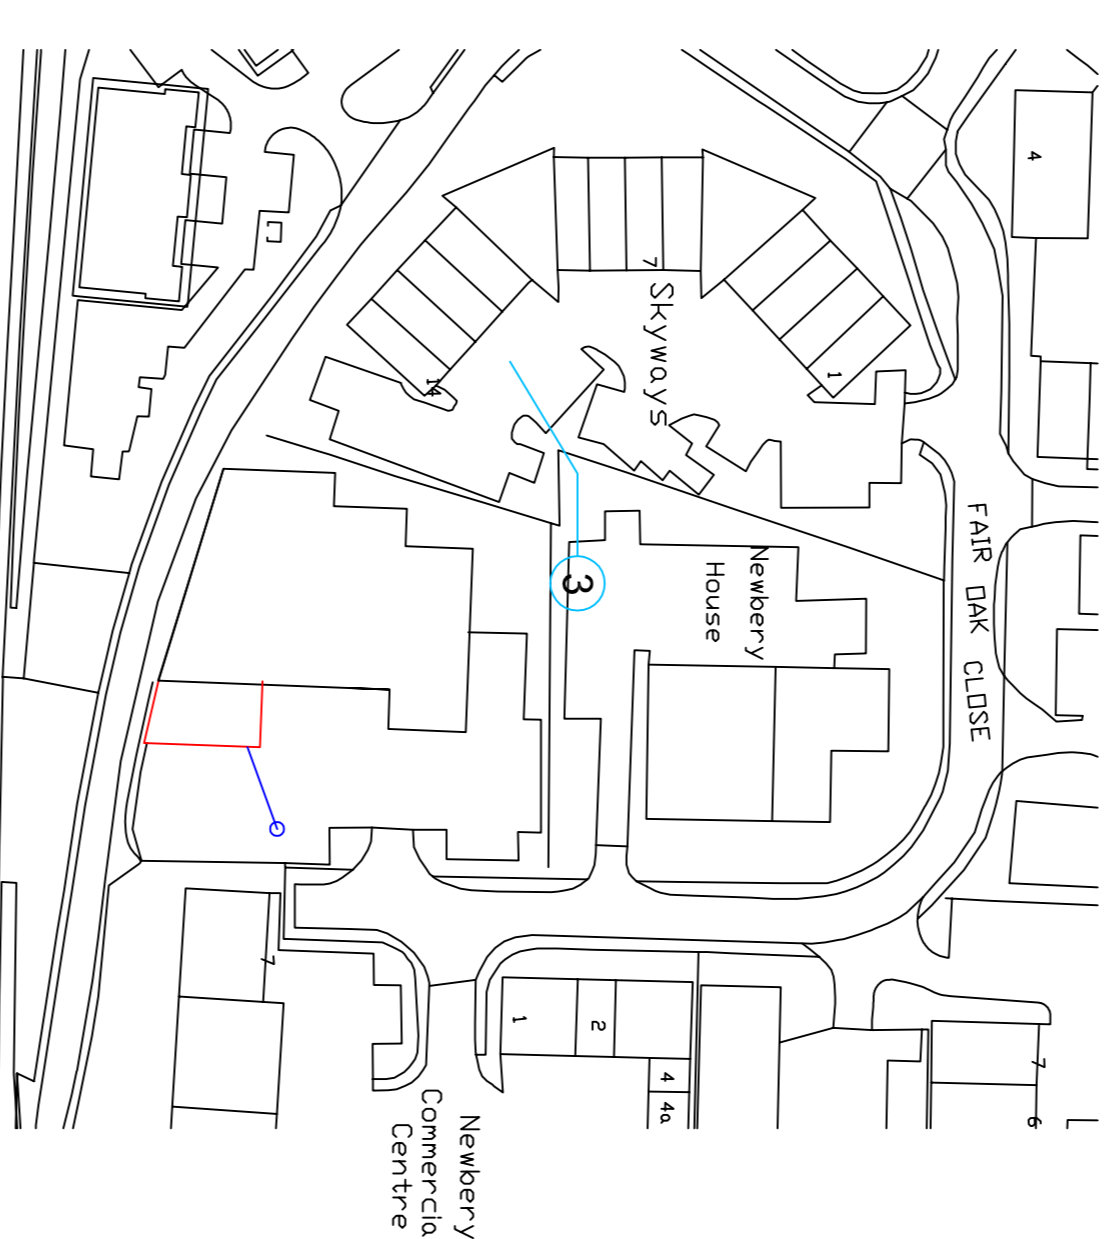

Proposed Location Plan

Scale 1:1250

### Construction Finishes

- ① Box Profile cladding to match existing profile and colour.
- ② Fire Escape door with emergency light over - to building control requirements. Ensure internal travel distances are not exceeded by increasing distance to final exit.
- ③ Surface Water. Run roof drainage via gutters / downpipes to discharge to new soakaway, constructed to building control requirements
- ④ Pitch of new roof lines to match existing building.
- ⑤ New steel frame structure to be supported on independent pad foundations to engineering details.

**Cawse Design**

Summerfield  
Kiln Street  
Dorset  
EX20 2JH  
01571 82587



Location J & R Food Service  
1 Fair Dink Close  
Exeter Airport Business Park  
Clyst Honiton  
Exeter  
EX5 2UL

Drawing Title

Scale Print at A1 Date May 2015  
Scale as shown

Drawing Number 2015.05.2666 Revision A