



Proposed - Plan

Scale 1:200

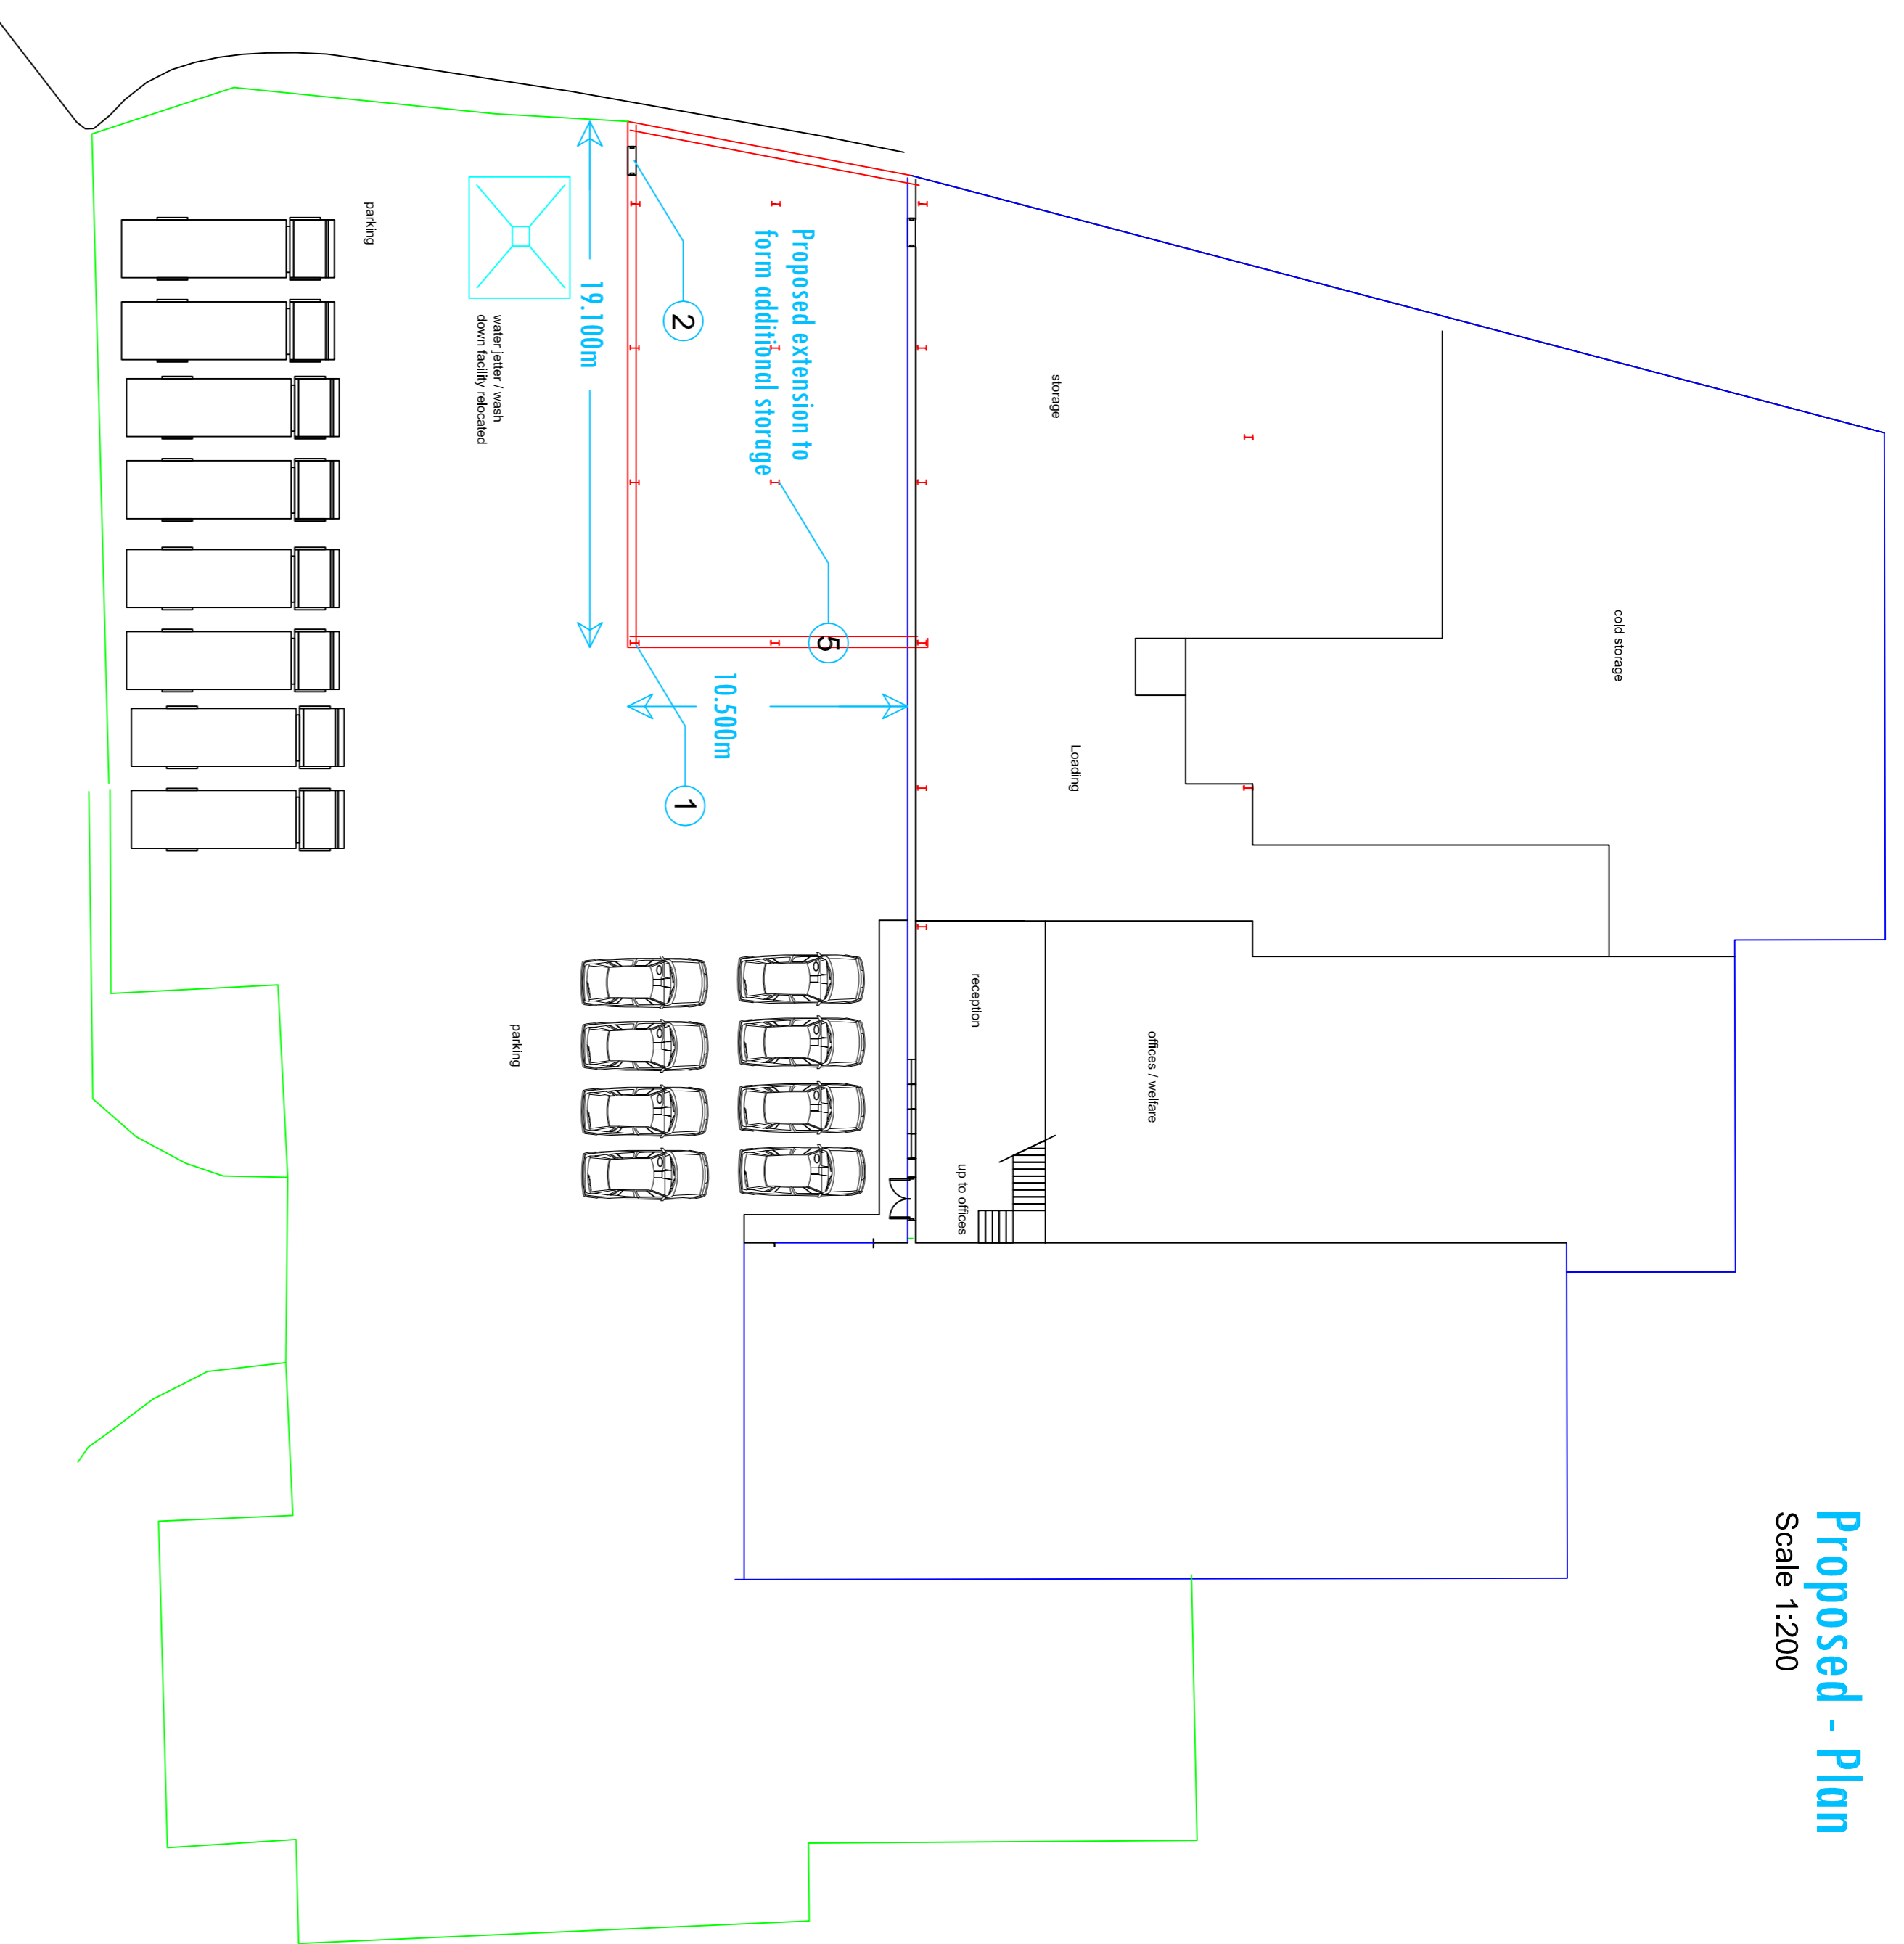


Existing - Plan

Scale 1:200

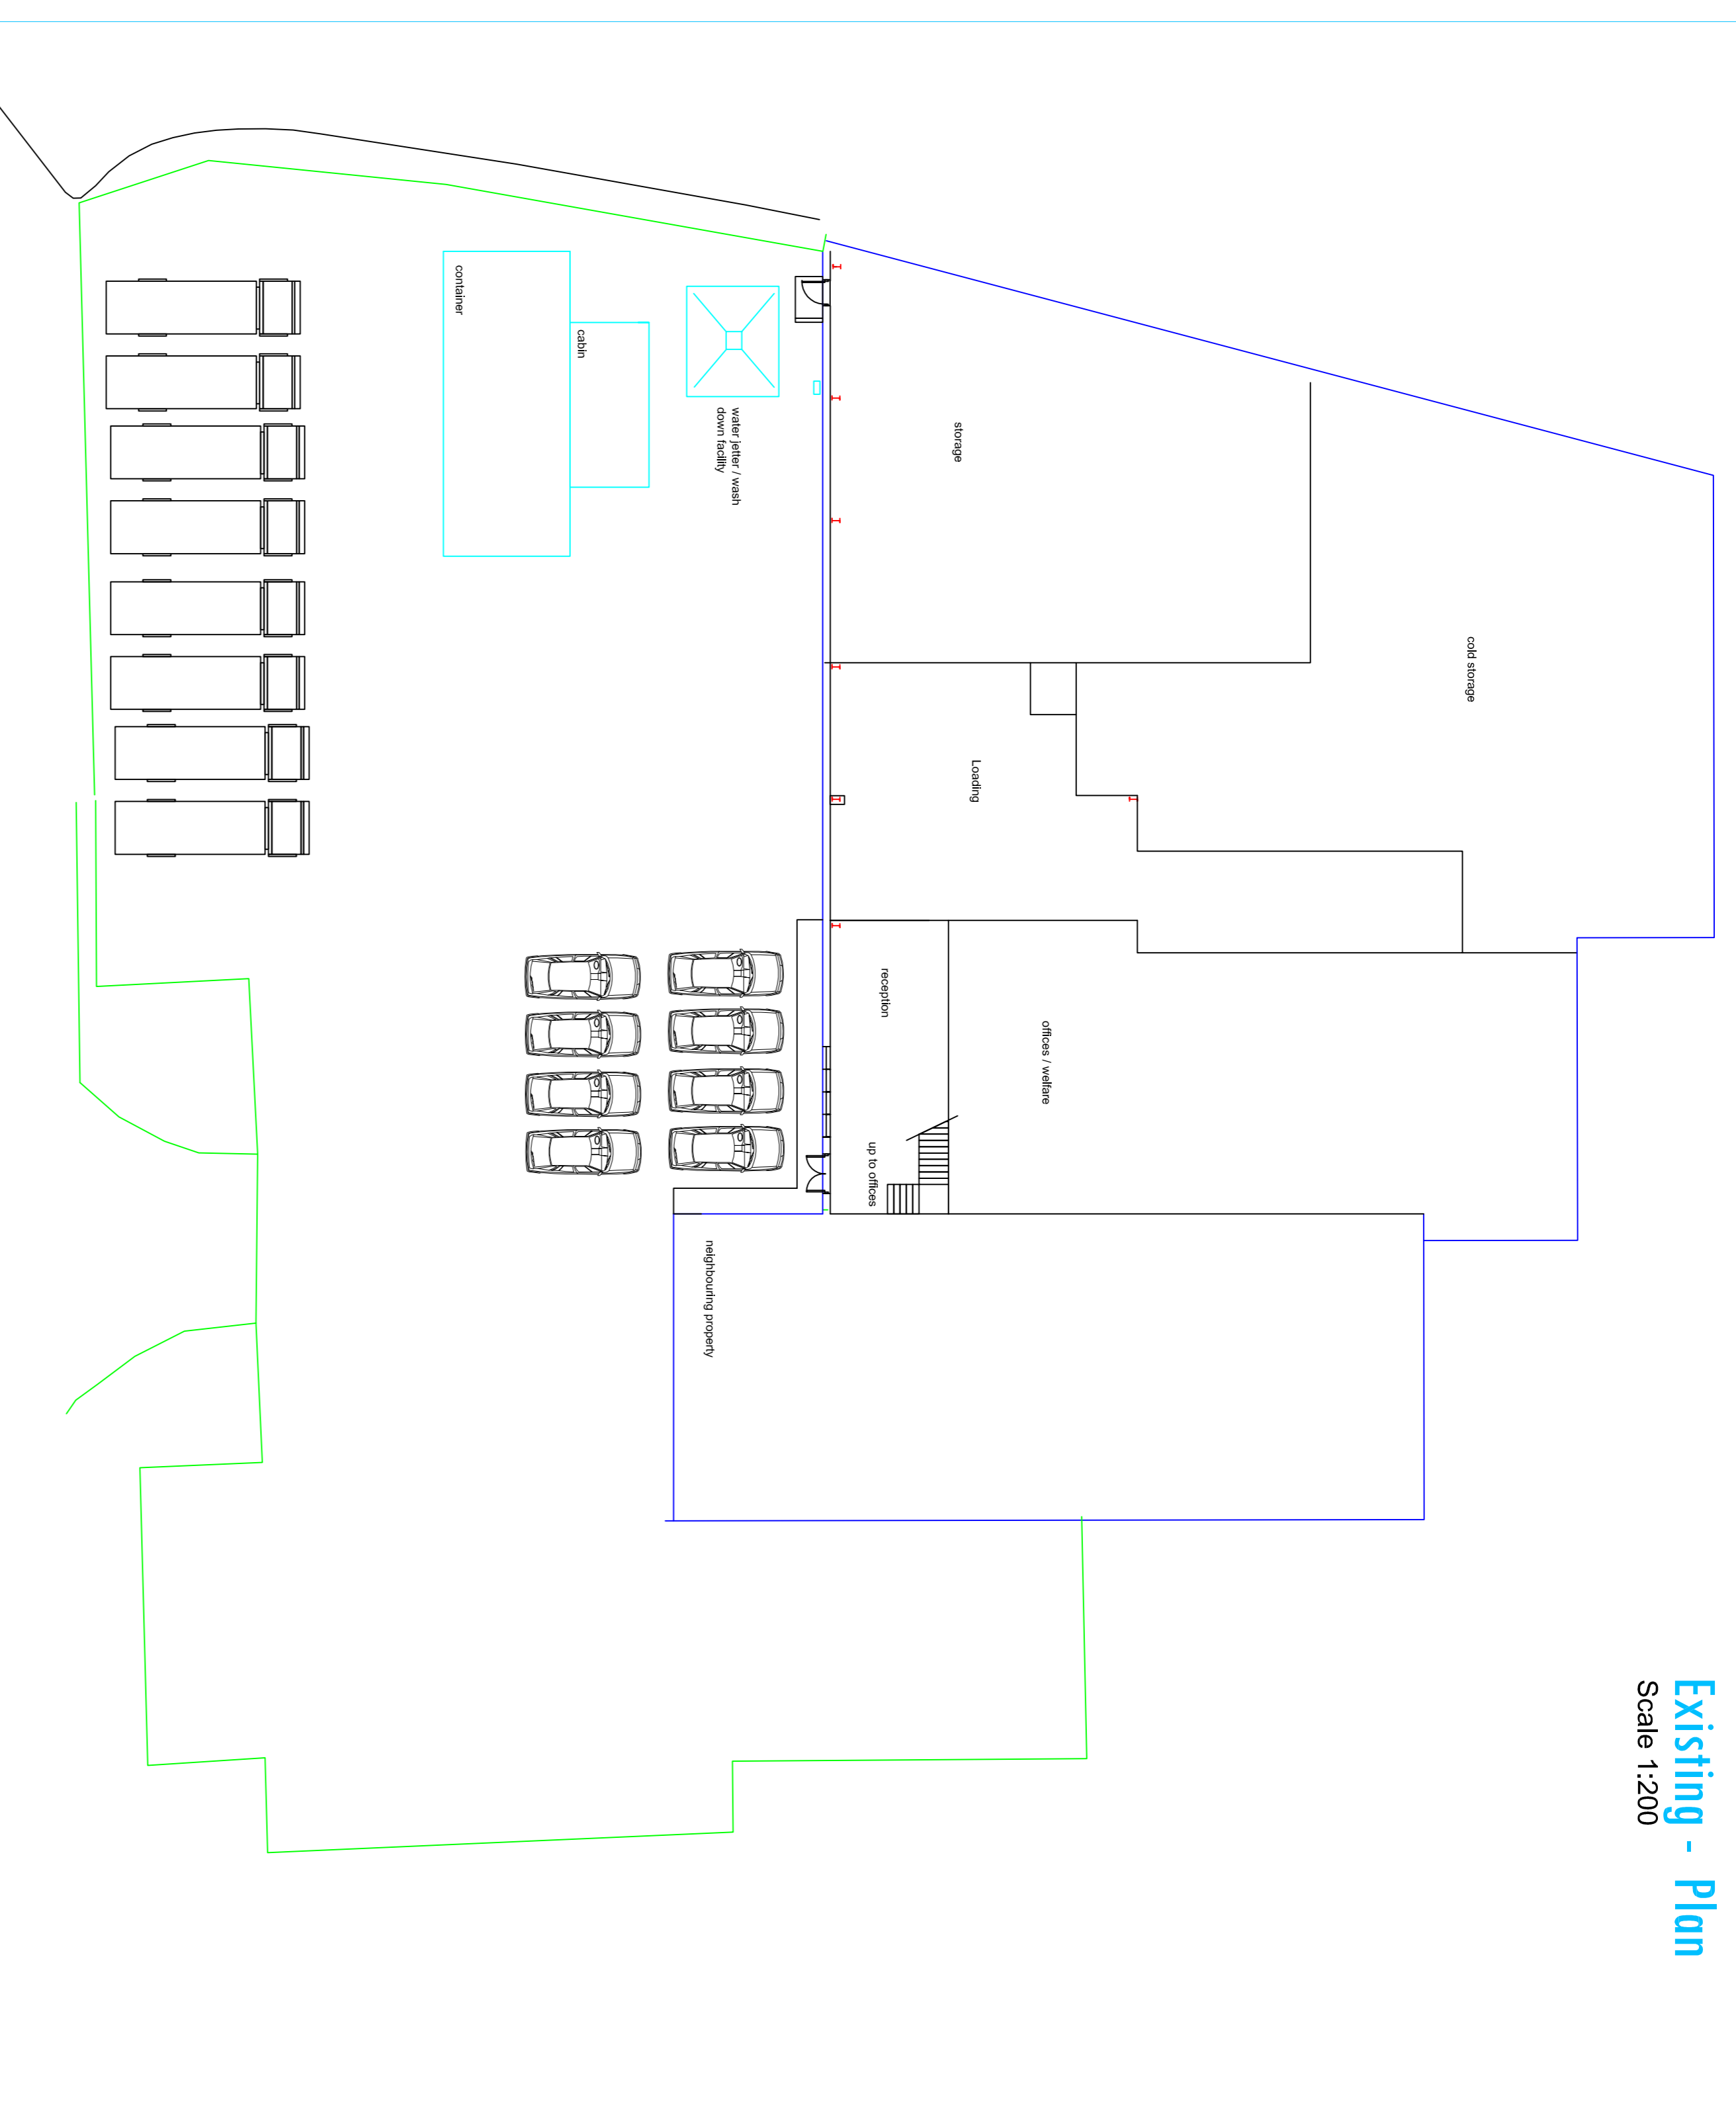

Construction Finishes

- ① Box Profile cladding to match existing profile and colour.
- ② Fire Escape door with emergency light over - to building control requirements. Ensure internal travel distances are not exceeded by increasing distance to final exit.
- ③ Surface Water. Run roof drainage via guttersing / downpipes to discharge to new soakaway, constructed to bulding control requirements
- ④ Pitch of new roof lines to match existing building.
- ⑤ New steel frame structure to be supported on independent pad foundations to engineering details.

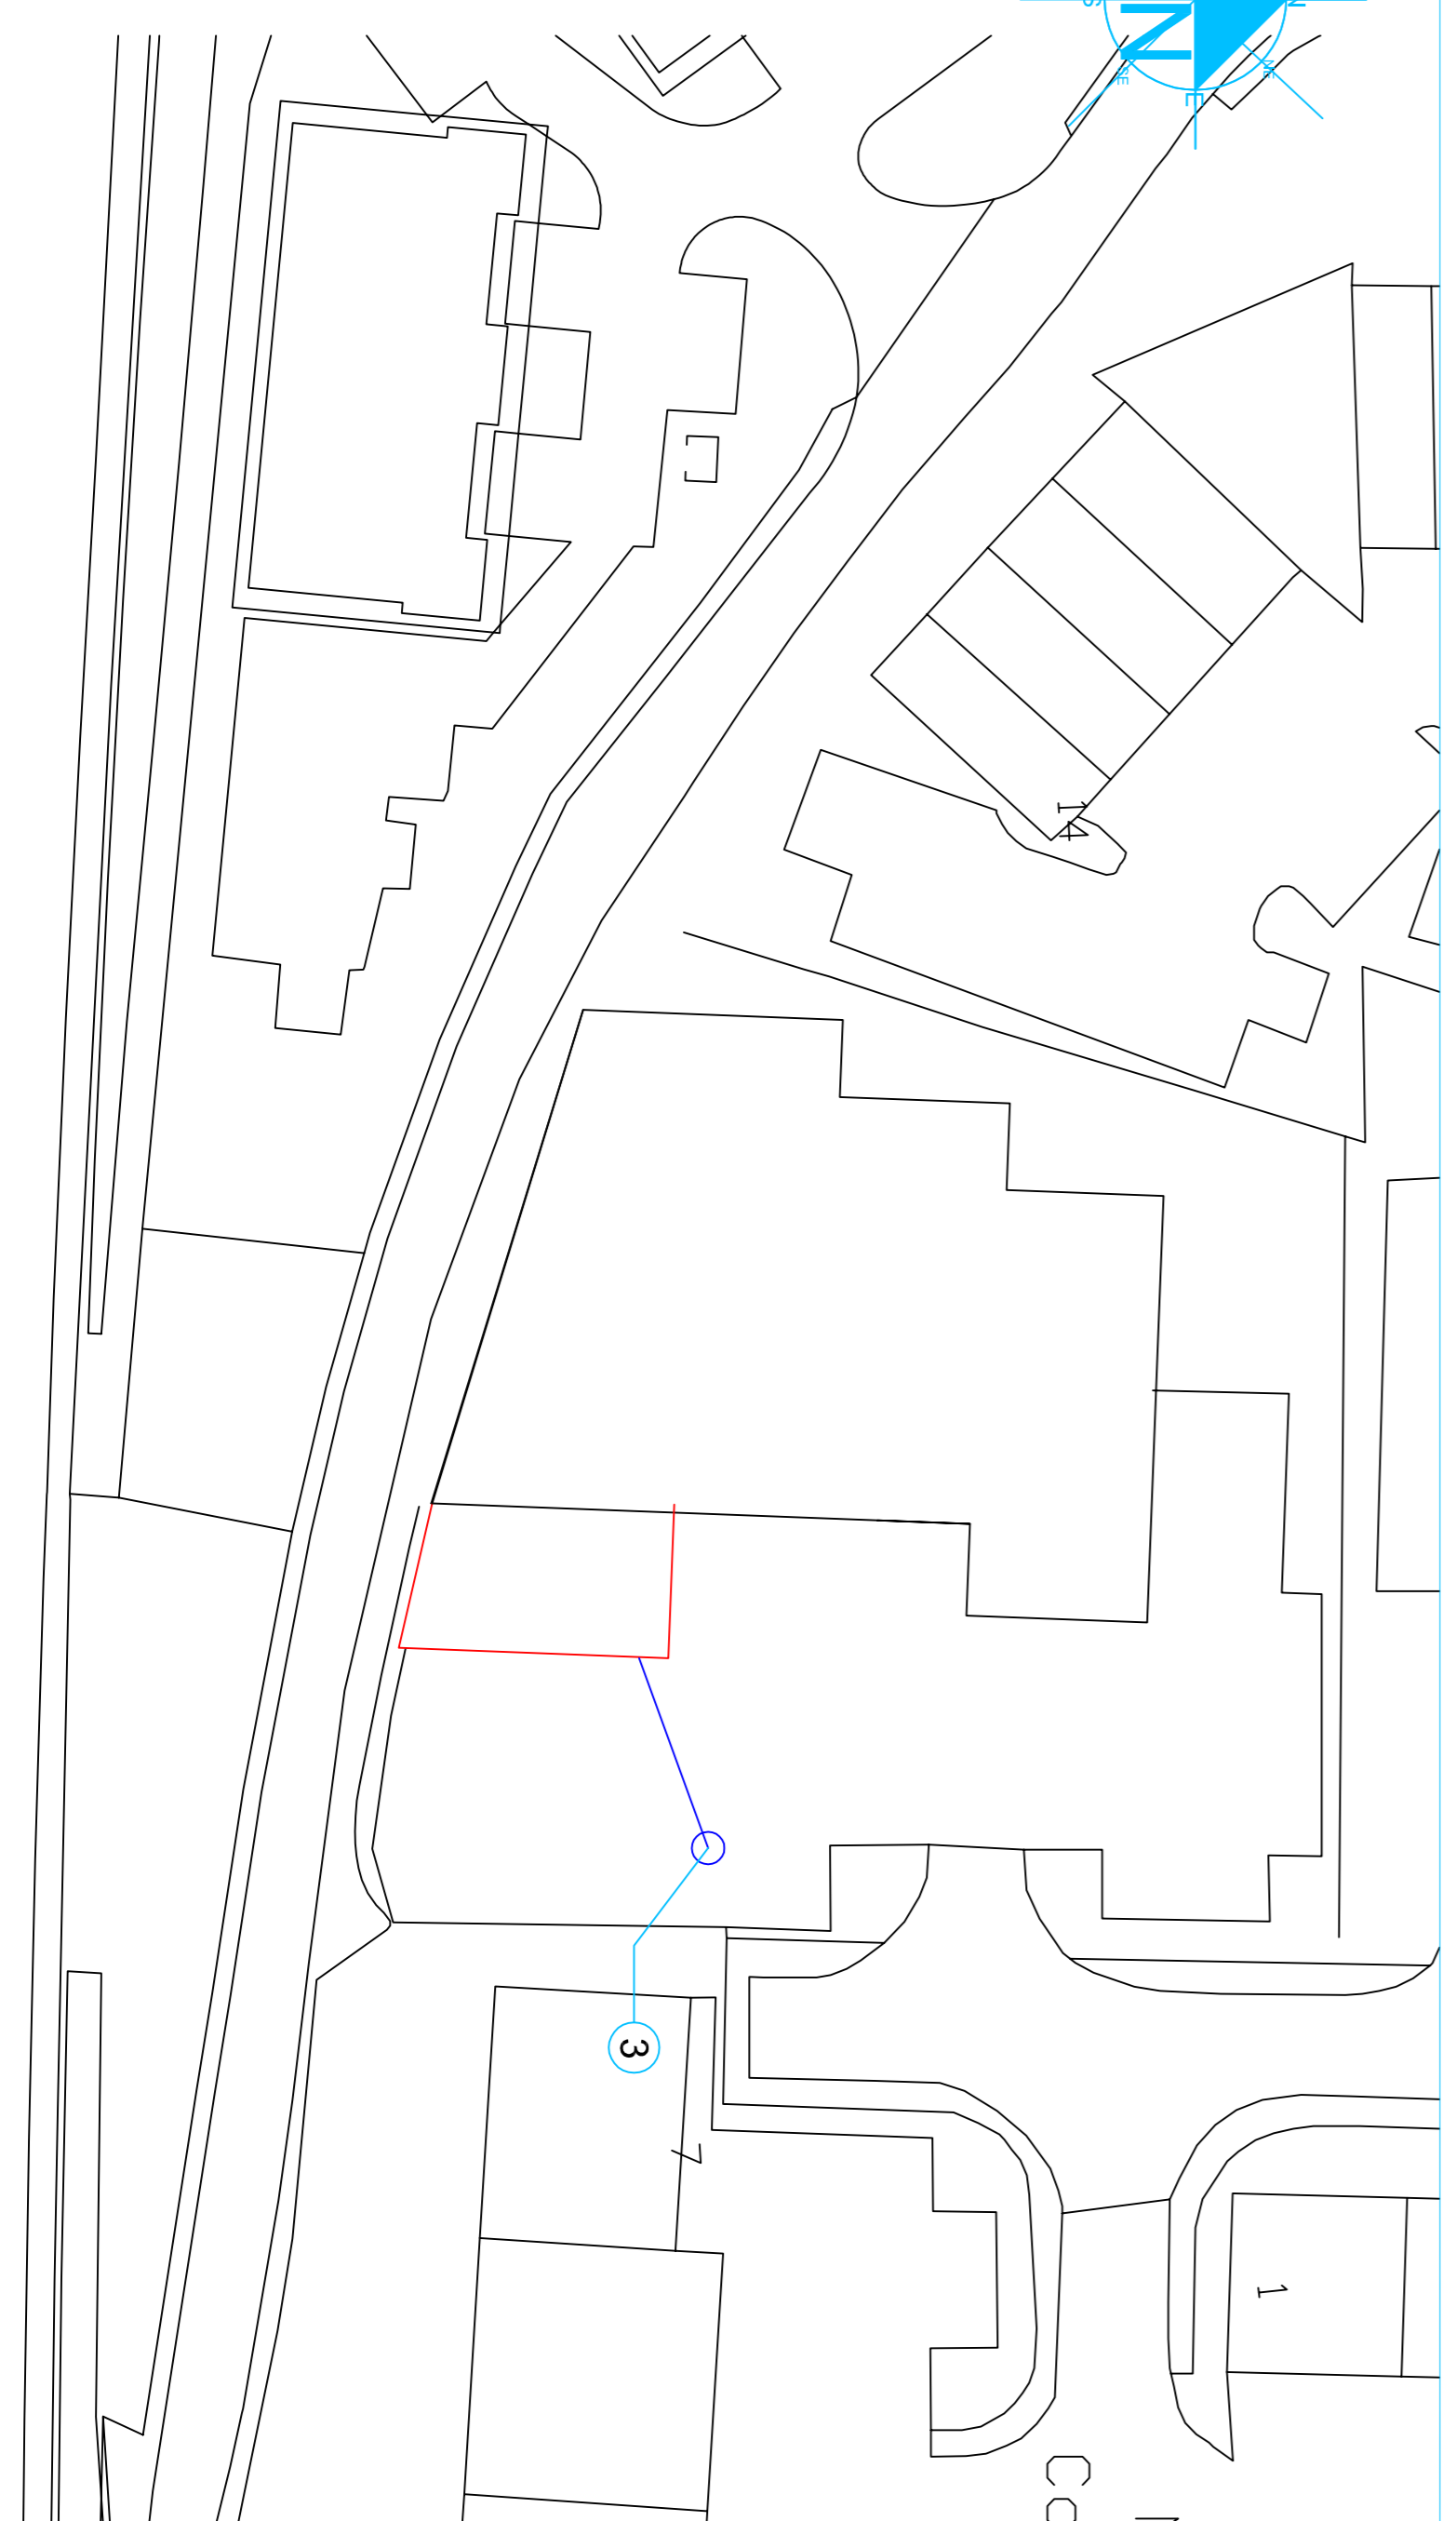

Block Plan -

Scale 1:500

Cawse Design

Summerfield
Kilmer Street
Newmarket
Devon EX20 2JH
01827 52587



Location

J & R Food Service
1 Fair Dak Close
Exeter Airport Business Park
Clyst Honiton
Exeter
EX5 2UL

Drawing Title

Existing & Proposed Plans

Scale Print at A1 Date May 2015
Scale as shown

Drawing Number 2015.06.2566 Revision A